

No. AM/~~FALSE CEILING~~/Film /2014-15/

Year-2014-15

Tender Cost Rs. 1000/-  
Received above amount

Sale Counter

ALLAHABAD MUSEUM, ALLAHABAD

**False Ceiling Works in the Galleries**  
2014-15

Country Code+91 & STD Code 0532

Telephone no. 0532-2407409

Email : allahabadmuseum@rediff.com

Website: theallahabadmuseum.com

**Tender Selling date & time**

**11 a.m.; 14.01.2015 on wards**

**Tender Opening date & time**

**4 p.m.; 06.02.2015**

## 1. **Tender Price**

- a. The tender shall be for the full work as stated on pre page. Corrections if any, shall be made by crossing out, initiating dating & rewriting.
- b. All duties, taxes & other charges paid by the tenderer shall be included in the total price.
- c. The rates quoted by the tenderer shall be fixed for the duration of the contract and shall not be subject to adjustment on any account.
- d. The prices should be quoted in Indian Rupees.
- e. Each tenderer shall submit only one quotation.

## 2. **Validity of Tender**

Tender shall remain valid for a period of 180 days after the dead line date specified for submission.

## 3. **Evaluation of Tenders**

The Allahabad Museum, Allahabad will evaluate and compare the tenders determined to be substantially responsive i.e.

- (a) properly signed
- (b) conform to the terms & conditions

## 4. **Award of the Work Order/Supply Order**

The Director, Allahabad Museum, Allahabad will award the work to that tenderer whose tender has been determined to be substantially responsive and who has offered the lowest evaluated tender price.

- a. Notwithstanding the above, the Director reserves the right to accept or reject any tender at any time prior to the award of contract/work order.
- b. The tenderer whose tender is accepted will be notified for the award of work order by the Director prior to the expiry of the validity of the expiry period of the tender. The terms of accepted after shall also be incorporated in the work order if falls under Govt. Financial Rules-2005.

## 5. **Formats & signing of the Tender**

The tender shall be typed or written in indelible ink and signed by the tenderer. All the pages of the tender shall be initiated by the tenderer. Any interlineations, erasers or over writing shall be valid only if they are initiated by the tenderer.

6. The tenderer shall furnish information as described in the form of the tender. 100% of the payment shall be made only after the completion of the successful work in the order to be awarded to the tenderer.

7. Each tenderer will have to submit a certificate to the effect that no problem will occur in the work done by the firm within span of 3 years and if it occurs, the whole will have to be done free of cost by the firm.

8. Further each tenderer must submit the certificate of 5 yrs. work experience & also attach photocopies of PAN Card, photocopies of I.T.R. solvency certificate & other details with the tender form.

9. You are requested to provide your offer latest by 06.02.2015 at 2 p.m.

10. We are looking forward to receive your quotations & thank you for your kind interest in this tender process.

**( RAJESH PUROHIT )**

Director

Telephone no. 0532- 2407409

### Format of Tender

Brief Description of the film to be prepared	Estimated cost	Amount
False Ceiling in the modern painting galleries as per details in the tender document.	10 Lakhs	

We agree to supply the above work in accordance with the specifications for a total tendered price of ..... with in the period specified in the tender.

Each tenderer will have to submit a certificate to the effect that no problem will occur in the time span on 3 years in the work done by the firm and in case if it occurs, the same will have to be done by the firm free of cost.

**Note-1.** Preference will be given to reputed firm with at least five years experience and annual turn over not less than 10 lakhs.

2. Tenderers should provide copies of original memorandum & articles of Association, defining the constitution of legal status, place of registration & place of business of the company.

1.	Opening date for sale of Tender	14.01.2015; 11 a.m.
2.	Closing date/time for sale/submission of Tenders	06.02.2015; 2 p.m.
3.	Opening date/time for Tenders	06.02.2015 at 4 p.m.
4.	Tenders to be submitted to	Assistant Administrative Officer, Allahabad Museum, Allahabad
5.	Place of opening of Tenders	Committee room, Allahabad Museum, Allahabad

**Raghuvansh Tiwari )**  
Assistant Administrative Officer

### **Instructions/Guide Lines to Tenderers**

1. Tenders who had done the work in Govt. departments in the last 5 years should only apply.
2. The tenderers must have been registered/reputed.
3. The tenderers should enclose the cliental list with contact address along with the phone/fax for reference/E.mail/id proof/ web site address etc.
4. The tenderers are requested to submit their quotation with E.M.D. Rs. 25,000/- @2.5% of total estimated cost in the form of Bank Draft from State Bank of India, in favour of Director, Allahabad Museum, Allahabad. Tender without EMD will be summarily rejected E.M.D.'s of all the tenderers shall be returned back after the supply order is issued to the successful tenderer.
5. (a) a 10% deduction as security deposit will be made from the bill of tenderer to whom the work order will be issued and this amount will be retained till one year.  
(b) 2% Income Tax deduction will have to be made at source from the bill of successful tenderers.
6. The tenderers should enclose relevant documents where ever necessary to substantiate his eligibility.
7. The museum is eligible for and can provide necessary documentation for custom/exercise/octoria exemption on demand if permitted under rule.
8. The Director, Allahabad Museum, Allahabad reserves the right to reject/accept any or whole or part of any of the tender with proper reasons.
9. If the successful tenderer is not able to carryout the desired work in the specified period, the work order will be treated as cancelled after expiry of the specified period. The tenderer will have to submit an undertaking in this regard that this condition is acceptable to him. In case of extra ordinary circumstances the tenderer may submit a request for extension of validity of the work order with proper justification prior to the expiry of the specified date in the tender.
10. 100% payment will be made only after completing the aforesaid work. No advance prior to the supply will be given to the tenderer.
11. The tenders must be accompanied by documents such as 5 yrs. experience certificate of work in a Govt. department, solvency certificate, pan card photocopy, photocopy of I.T.R., address proof, I.D. proof etc.
12. Where ever applicable the tenderers must quote the materials of branded/reputed factories and the same should be shown physically to the person concerned in the museum.
13. If during the course of work by the tenderer any damage to any object, antiquity, building or any untoward incident does occur, the tenderer will be solely responsible and accordingly the compensation will be charged from him.

**Signature of A.A.O.**

**Signature of Tenderer**

**Branch Office: 594/23/28 A Ramanand Nagar, Allapur, Allahabad**  
Contact: 9452874052, Email : swetasri35@gmail.com, shweta.srivastava29@yahoo.in



## Allahabad Museum, Allahabad

(Under the Ministry of Culture, Government of India)

Chandrashekhar Azad Park, Allahabad-211002

Telephone: 0532-2407409, 2408690, 2408237, Fax: 0523-2407834

E-mail: allahabadmuseum@rediffmail.com, Website: theallahabadmuseum.com



Date 08.01.2015

Ref.No. AM/T.N./2014-15

Dated 10.01. 2015

### TENDER NOTICE

The Sealed/separate tenders for each of the items listed below are invited from reputed contractors/architects/agencies having at least 5 years experience in the field with an annual turn over not less than ₹ 10 Lakhs per annum for all the items shown below in the table by **06.02. 2015 upto 02:00 P.M.** The tender will be opened on **06.02.2015 at 04:00 P.M.** before constituted committee in the Committee Room of the Allahabad Museum in the presence of Tenderers or their authorized representatives. The tenderers should apply separately for each of the items with earnest money mentioned in the table given below. Tender documents can be obtained by the above agencies from the Reception Counter of the Museum on any working day from **14.01.2015 to 06.02. 2015 between 11:00 A.M. & 02:00 P.M.** on cash payment of ₹ 1000/-. Alternatively it can be downloaded from the website of the Allahabad Museum-[www.theallahabadmuseum.com](http://www.theallahabadmuseum.com) or [allahabadmuseum.org](http://allahabadmuseum.org) but in that case the tenderer should have to attach an additional Bank Draft of ₹ 1000/- as the cost of the tender document for the item mentioned below.

Tenders must be accompanied by earnest money of the amount shown in the following table in the form of a Bank Draft of any Nationalized Bank in favour of Director, Allahabad Museum, Allahabad, along with the enclosures such as Address Proof, Photocopy of I.D., PAN Card, TIN, Character Certificate, Solvency Certificate, Photocopy of I.T.R., Experience Certificate, Annual Turn Over Certificate etc. and should reach the Assistant Administrative Officer, Allahabad Museum, Chandrashekhar Azad Park, Allahabad-211002 positively by **02:00 P.M. of 06.02.2015** by hand or through Speed-Post failing which no tenders shall be received and no correspondence thereon will be entertained. Undersigned reserves the right to accept or reject any or whole of the tenders without assigning any reason thereof.

Sl. No.	Description of the work	Estimated Cost of the Machine	Earnest Money	Cost of the Tender
1.	Civil works in galleries; Plywood Panelling in miniature painting gallery as per design attached with the tender document.	₹ 5 lakhs	₹ 12500/-	₹ 1000/-
2.	Electrical works in the conference hall, galleries and Museum premises including replacement of 2 Air conditioner as per details in the tender document.	₹ 5 lakhs	₹ 12500/-	₹ 1000/-
3.	False ceiling in the modern painting gallery as per details in the tender documents.	₹ 10 lakhs	₹ 25000/-	₹ 1000/-
4.	Internal finishing such as fixing of new floors in the galleries as per details in the tender.	₹ 6.10 lakhs	₹ 15250/-	₹ 1000/-


**Rajesh Purohit**  
Director

**संग्रहालय : अतीत का संरक्षक, भविष्य का शिक्षक**


**SPECIFICATIONS-FALSE CEILING OF  
MODERN PAINTING GALLERY  
ALLAHABAD MUSEUM, ALLAHABAD**

Sl.No.	Item	Area/Qty.	Unit	Amount
	Description			
1	<p>Providing and fixing tiled false ceiling of approved materials of size 595x595 mm in true horizontal level, suspended on inter locking metal grid of hot dipped galvanized steel sections (galvanized @ 120 grams per sqm, both side inclusive) consisting of main "T" runner with suitably spaced joints to get required length and of size 24x38 mm made from 0.30 mm thick (minimum) sheet, spaced at 1200 mm center and cross "T" of size 24x25 mm made of 0.30 mm thick (minimum) sheet, spaced at 1200 mm center to center and cross "T" of size 24x25 mm made of 0.30 mm thick (minimum) sheet, 1200 mm long spaced between main "T" at 600 mm center to center to form a grid of 1200x600 mm and secondary corss "T" of length 600 mm and size 24x25 mm made of 0.30 mm thick (minimum) sheet to be interlocked at middle of the 1200x600 mm panel to form grids of 600x600 mm and wall angle of size 24x24x0.3 mm and laying false ceiling tiles of approved texture in the grid including, required cutting/making, opening for services like diffusers, grills, light fittings, fixtures, smoke detectors etc. Main "T" runners to be suspended from ceiling using GI slotted cleats of size 27x37x25x1.6 mm fixed.</p> <p>To ceiling with 12.5 mm dia and 50 mm long dash fasteners, 4 mm GI adjustable rods with galvanized butterfly level clips of size 85x30x0.8 mm spaced at 1200 mm center to center along main T, bottom exposed width of 24 mm of all T-sections shall be pre-painted with polyester paint, all complete for all heights as per specifications, drawings and as directed by Engineer-in-charge.</p> <p>GI Metal Ceilijng Lay in plain Tegular edge Global white color tiles of size 595x595 mm, and 0.5 mm thick with 8 mm drop; made of GI sheet having galvanizing of 100 gms/sqm (both sides inclusive) and electro statically polyster powder coated of thickness 60 microns (minimum), including factory painted after bending.</p>	Sqm	739 sqm	


ESTIMATED  
AMOUNT 10 LAKHS .

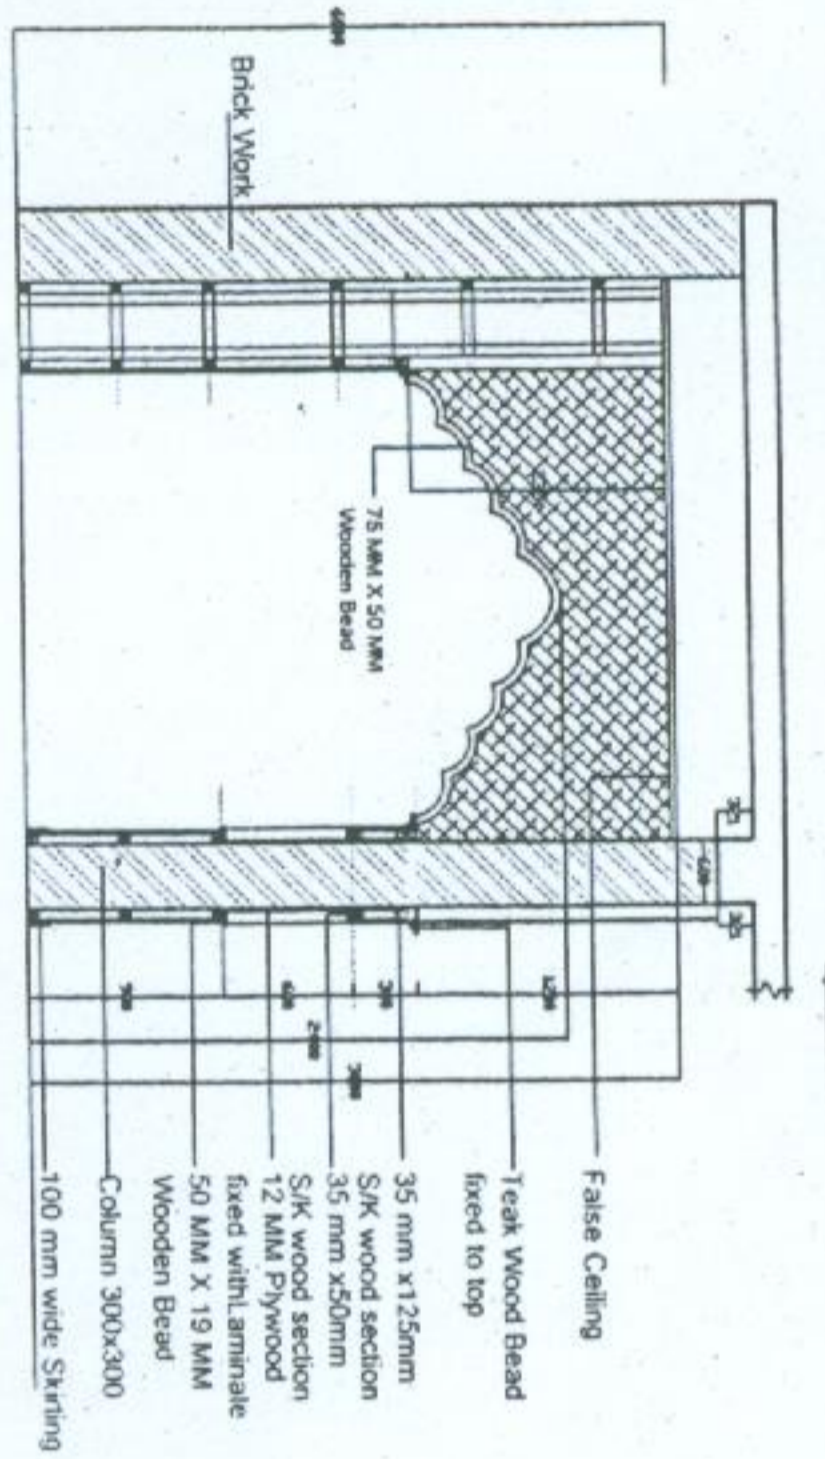


Section 2-2  
SCALE-1:50

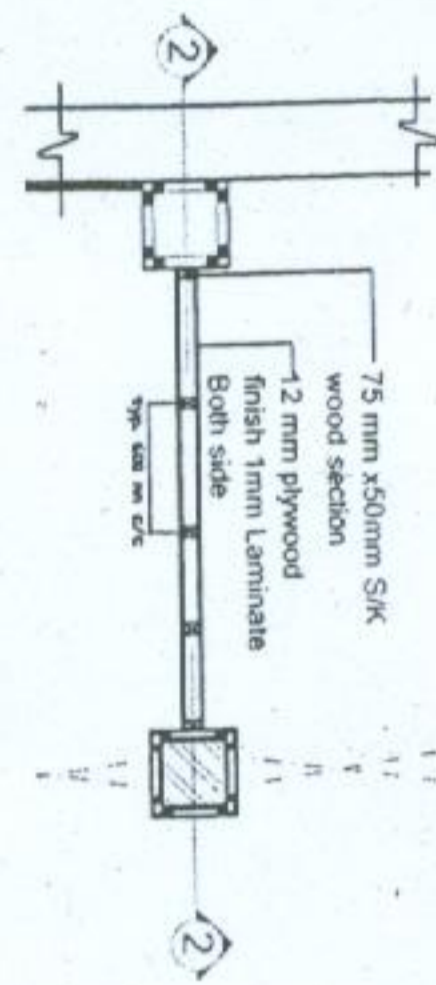


Part Plan -B-B (Column & Arch Paneling Detail)  
SCALE-1:50

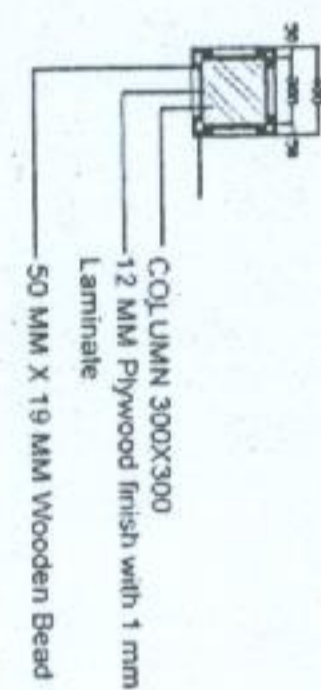


Column Paneling Detail  
SCALE-1:50

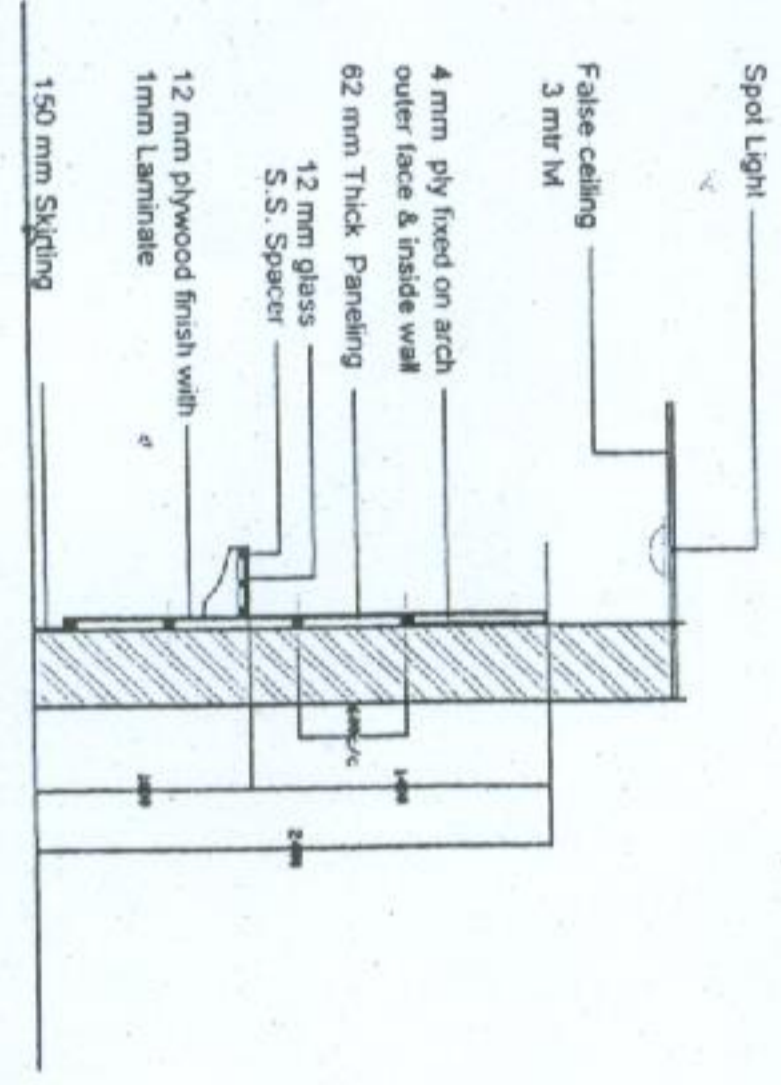


Section 1-1  
SCALE-1:50

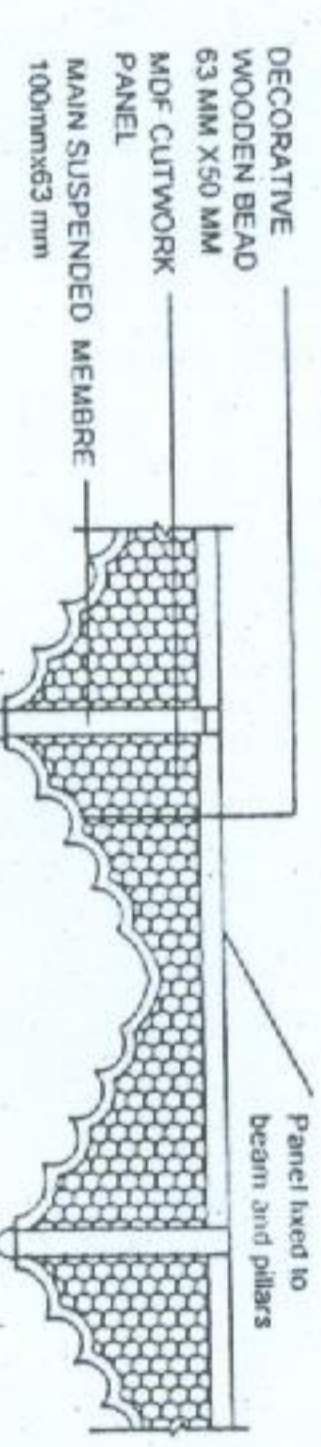


( Wooden Grill Arch Elevation Detail )  
SCALE-1:50

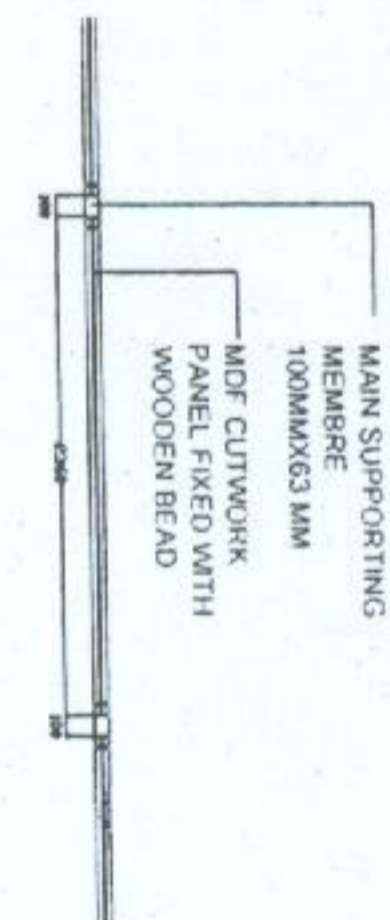


Part Plan -C-C  
( Wooden Grill Arch Paneling Detail )  
SCALE-1:50

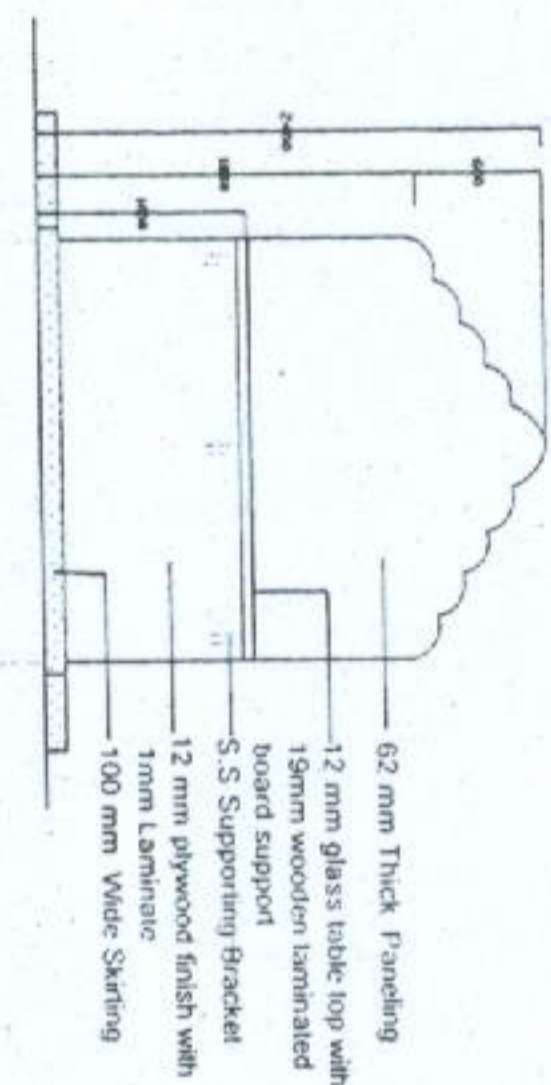

Part Elevation  
SCALE-1:50

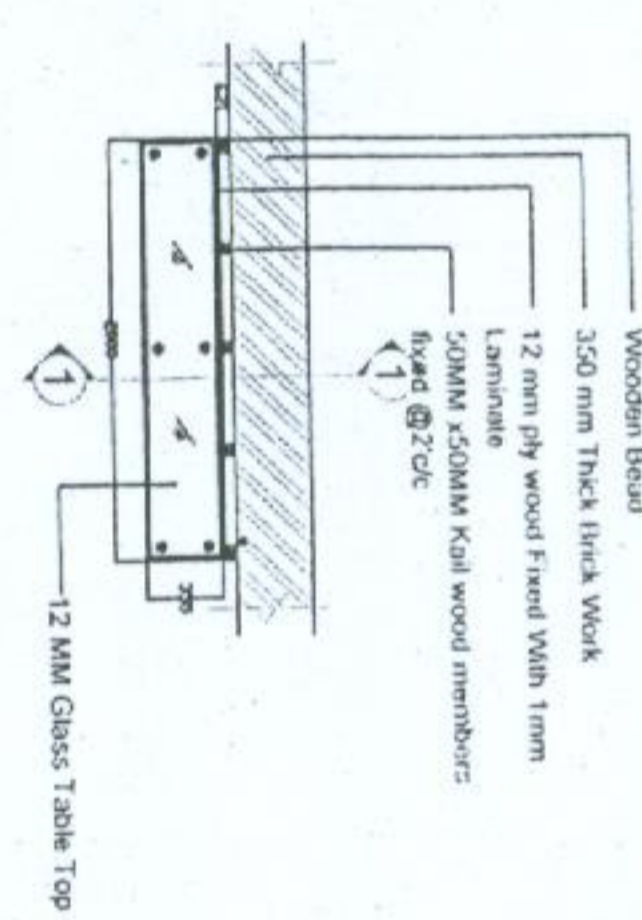

Part Plan -A-A  
(Main Paneling Detail)  
SCALE-1:50

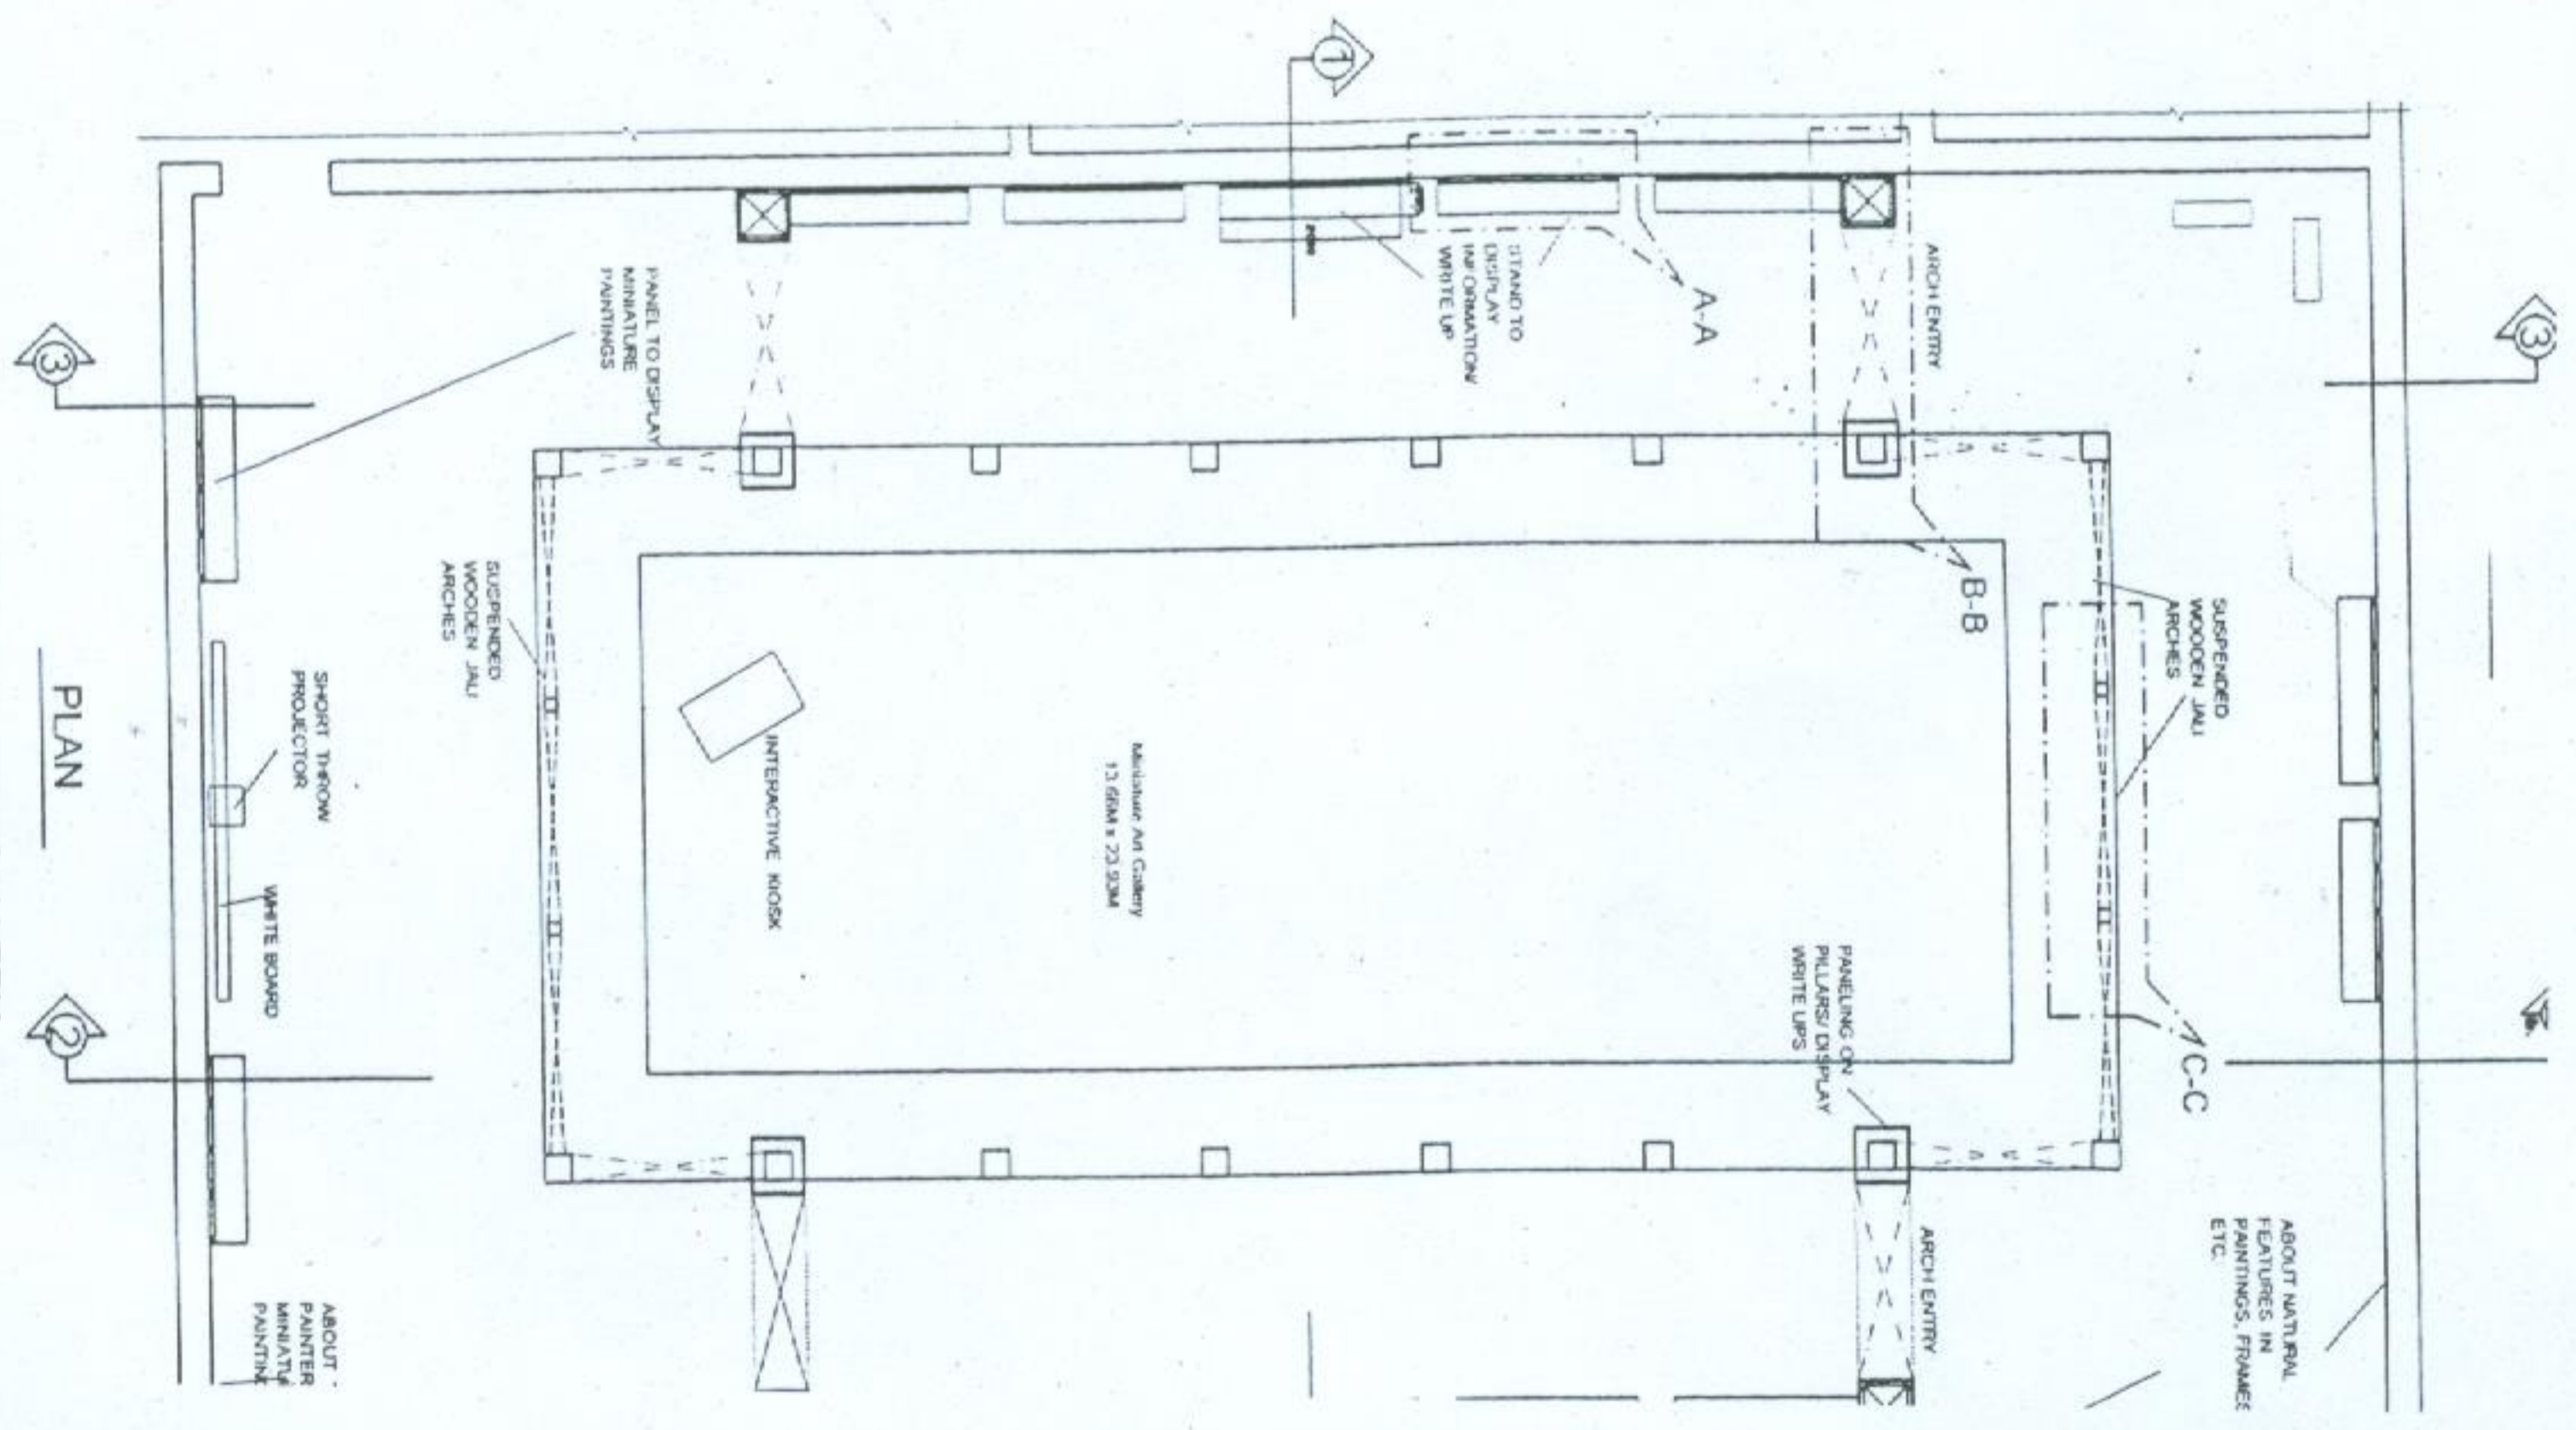

PLAN  
MINIATURE ART GALLERY  
SCALE-1:100

WOODWORK AT MINIATURE ART GALLERY, ALLAH

