

No. AM/~~INTERIOR FINISHING~~/2014-15/

Year-2014-15

Tender Cost Rs. 1000/-  
Received above amount

Sale Counter

ALLAHABAD MUSEUM, ALLAHABAD

**Interior Finishing Works**  
2014-15

Country Code+91 & STD Code 0532  
Telephone no. 0532-2407409  
Email : allahabadmuseum@rediff.com  
Website: theallahabadmuseum.com

Tender Selling date & time  
11 a.m.; 14.01.2015 onwards

Tender Opening date & time  
4 p.m.; 06.02.2015



## **1. Tender Price**

- a. The tender shall be for the full work as stated on pre page. Corrections if any, shall be made by crossing out, initiating dating & rewriting.
- b. All duties, taxes & other charges paid by the tenderer shall be included in the total price.
- c. The rates quoted by the tenderer shall be fixed for the duration of the contract and shall not be subject to adjustment on any account.
- d. The prices should be quoted in Indian Rupees.
- e. Each tenderer shall submit only one quotation.

## **2. Validity of Tender**

Tender shall remain valid for a period of 180 days after the dead line date specified for submission.

## **3. Evaluation of Tenders**

The Allahabad Museum, Allahabad will evaluate and compare the tenders determined to be substantially responsive i.e.

- (a) properly signed
- (b) conform to the terms & conditions

## **4. Award of the Work Order/Supply Order**

The Director, Allahabad Museum, Allahabad will award the work to that tenderer whose tender has been determined to be substantially responsive and who has offered the lowest evaluated tender price.

a. Notwithstanding the above, the Director reserves the right to accept or reject any tender at any time prior to the award of contract/work order.

b. The tenderer whose tender is accepted will be notified for the award of work order by the Director prior to the expiry of the validity of the expiry period of the tender. The terms of accepted after shall also be incorporated in the work order if falls under Govt. Financial Rules-2005.

## **5. Formats & signing of the Tender**

The tender shall be typed or written in indelible ink and signed by the tenderer. All the pages of the tender shall be initiated by the tenderer.

Any interlineations, erasers or over writing shall be valid only if they are initiated by the tenderer.

The tenderer shall furnish information as described in the form of the tender.

6. 100% of the payment shall be made only after the completion of the successful work in the order to be awarded to the tenderer.

7. Each tenderer will have to submit a certificate to the effect that no problem will occur in the work done by the firm within span of 3 years and if it occurs, the whole will have to be done free of cost by the firm.



8. Further each tenderer must submit the certificate of 5 yrs. work experience & also attach photocopies of PAN Card, photocopies of I.T.R. solvency certificate & other details with the tender form.

9. You are requested to provide your offer latest by 06.02.2015 at 2 p.m.

10. We are looking forward to receive your quotations & thank you for your kind interest in this tender process.

**( RAJESH PUROHIT )**

Director

Telephone no. 0532- 2407409



### Format of Tender

Brief Description of the film to be prepared	Estimated cost	Amount
Internal finishing such as fixing of new floors in the galleries as per specifications attached herewith.	6.10 Lakhs	

We agree to supply the above work in accordance with the specifications for a total tendered price of ..... with in the period specified in the tender.

Each tenderer will have to submit a certificate to the effect that no problem will occur in the time span on 3 years in the work done by the firm and in case if it occurs, the same will have to be done by the firm free of cost.

**Note-1.** Preference will be given to reputed firm with at least five years experience and annual turn over not less than 10 lakhs.

2. Tenderers should provide copies of original memorandum & articles of Association, defining the constitution of legal status, place of registration & place of business of the company.

1.	Opening date for sale of Tender	14.01.2015; 11 a.m.
2.	Closing date/time for sale/submission of Tenders	06.02.2015; 2 p.m.
3.	Opening date/time for Tenders	06.02.2015 at 4 p.m.
4.	Tenders to be submitted to	Assistant Administrative Officer, Allahabad Museum, Allahabad
5.	Place of opening of Tenders	Committee room, Allahabad Museum, Allahabad

**Raghuvansh Tiwari )**  
Assistant Administrative Officer



### **Instructions/Guide Lines to Tenderers**

1. Tenders who had done the work in Govt. departments in the last 5 years should only apply.
2. The tenderers must have been registered/reputed.
3. The tenderers should enclose the cliental list with contact address along with the phone/fax for reference/E.mail/id proof/ web site address etc.
4. The tenderers are requested to submit their quotation with E.M.D. Rs. 15,250/- @2.5% of total estimated cost in the form of Bank Draft from State Bank of India, in favour of Director, Allahabad Museum, Allahabad. Tender without EMD will be summarily rejected E.M.D.'s of all the tenderers shall be returned back after the supply order is issued to the successful tenderer.
5. (a) a 10% deduction as security deposit will be made from the bill of tenderer to whom the work order will be issued and this amount will be retained till one year.  
(b) 2% Income Tax deduction will have to be made at source from the bill of successful tenderers.
6. The tenderers should enclose relevant documents where ever necessary to substantiate his eligibility.
7. The museum is eligible for and can provide necessary documentation for custom/ exercise/octoria exemption on demand if permitted under rule.
8. The Director, Allahabad Museum, Allahabad reserves the right to reject/accept any or whole or part of any of the tender with proper reasons.
9. If the successful tenderer is not able to carryout the desired work in the specified period, the work order will be treated as cancelled after expiry of the specified period. The tenderer will have to submit an undertaking in this regard that this condition is acceptable to him. In case of extra ordinary circumstances the tenderer may submit a request for extension of validity of the work order with proper justification prior to the expiry of the specified date in the tender.
10. 100% payment will be made only after completing the aforesaid work. No advance prior to the supply will be given to the tenderer.
11. The tenders must be accompanied by documents such as 5 yrs. experience certificate of work in a Govt. department, solvency certificate, pan card photocopy, photocopy of I.T.R., address proof, I.D. proof etc.
12. Where ever applicable the tenderers must quote the materials of branded/reputed factories and the same should be shown physically to the person concerned in the museum.
13. If during the course of work by the tenderer any damage to any object, antiquity, building or any untoward incident does occur, the tenderer will be solely responsible and accordingly the compensation will be charged from him.

**Signature of A.A.O.**

**Signature of Tenderer**



**Branch Office: 594/23/28 A Ramanand Nagar, Allapur, Allahabad**  
Contact: 9452874052, Email : swetasri35@gmail.com, shweta.srivastava29@yahoo.in



## Allahabad Museum, Allahabad

(Under the Ministry of Culture, Government of India)

**Chandrashekhar Azad Park, Allahabad-211002**

Telephone: 0532-2407409, 2408690, 2408237, Fax: 0523-2407834

E-mail: allahabadmuseum@rediffmail.com, Website: theallahabadmuseum.com



Date 08.01.2015

Ref.No. AM/T.N./2014-15

Dated 10.01. 2015

### TENDER NOTICE

The Sealed/separate tenders for each of the items listed below are invited from reputed contractors/architects/agencies having at least 5 years experience in the field with an annual turn over not less than ₹ 10 Lakhs per annum for all the items shown below in the table by **06.02. 2015 upto 02:00 P.M.** The tender will be opened on **06.02.2015 at 04:00 P.M.** before constituted committee in the Committee Room of the Allahabad Museum in the presence of Tenderers or their authorized representatives. The tenderers should apply separately for each of the items with earnest money mentioned in the table given below. Tender documents can be obtained by the above agencies from the Reception Counter of the Museum on any working day from **14.01.2015 to 06.02. 2015 between 11:00 A.M. & 02:00 P.M.** on cash payment of ₹ 1000/-. Alternatively it can be downloaded from the website of the Allahabad Museum-[www.theallahabadmuseum.com](http://www.theallahabadmuseum.com) or [allahabadmuseum.org](http://allahabadmuseum.org) but in that case the tenderer should have to attach an additional Bank Draft of ₹ 1000/- as the cost of the tender document for the item mentioned below.

Tenders must be accompanied by earnest money of the amount shown in the following table in the form of a Bank Draft of any Nationalized Bank in favour of Director, Allahabad Museum, Allahabad, along with the enclosures such as Address Proof, Photocopy of I.D., PAN Card, TIN, Character Certificate, Solvency Certificate, Photocopy of I.T.R., Experience Certificate, Annual Turn Over Certificate etc. and should reach the Assistant Administrative Officer, Allahabad Museum, Chandrashekhar Azad Park, Allahabad-211002 positively by **02:00 P.M. of 06.02.2015** by hand or through Speed-Post failing which no tenders shall be received and no correspondence thereon will be entertained. Undersigned reserves the right to accept or reject any or whole of the tenders without assigning any reason thereof.

Sl. No.	Description of the work	Estimated Cost of the Machine	Earnest Money	Cost of the Tender
1.	Civil works in galleries; Plywood Panelling in miniature painting gallery as per design attached with the tender document.	₹ 5 lakhs	₹ 12500/-	₹ 1000/-
2.	Electrical works in the conference hall, galleries and Museum premises including replacement of 2 Air conditioner as per details in the tender document.	₹ 5 lakhs	₹ 12500/-	₹ 1000/-
3.	False ceiling in the modern painting gallery as per details in the tender documents.	₹ 10 lakhs	₹ 25000/-	₹ 1000/-
4.	Internal finishing such as fixing of new floors in the galleries as per details in the tender.	₹ 6.10 lakhs	₹ 15250/-	₹ 1000/-

**Rajesh Purohit**  
Director


**संग्रहालय : अतीत का संरक्षक, भविष्य का शिक्षक**




**SPECIFICATIONS FOR FIXING NEW FLOORING AT  
GROUND FLOOR IN GALLERIES  
ALLAHABAD MUSEUM, ALLAHABAD**

Sl.No.	Item	Area/Qty.	Unit	Amou
	<b>Floor/Tile Works</b>			
1	Demolishing and dismantling cement concrete manually/ by mechanical means including disposal of material within 50 meters lead as per direction of Engineer-in-charge. Nominal concrete 1:4:8 or leaner mix.	25.0	Cum	
2	Providing and laying vitrified floor tiles in different sizes (thickness to be specified by the manufacturer) with water absorption less than 0.08% and conforming to IS:15622, of approved make, in all colours and shades, laid on 20 mm thick cement mortar 1:4(1 cement : 4 coarse sand), including grouting the joints with white cement and matching pigments etc., complete Make Kajaria, Jhonson or Somani			
2a	Size of Tile 600x600 mm	325.6	Sqm	
3	Providing and laying Vitrified tiles in different sized (thickness to be specified by manufacturer), with water absorption less than 0.08% and conforming to I.S. 15622, of approved make, in all colours and shade, in skirting, riser of steps, over 12 mm thick bed of cement mortar 1:3 (1 cement :3 coarse sand), including grouting the joint with white cement & matching pigments etc. complete.			
3a	Size of Tile 600x600 mm	20.0	Sqm	
4	Grouting the joints of flooring tiles having joints of 3 mm width, using epoxy grout mix of 0.70 kg of organic coated filler of desired shade (0.10 kg of hardener and 0.20 kg of resin per kg.), including filling/grouting and finishing complete as per direction of Engineer-in-charge.			
4a	Size of Tile 600x600 mm	325.6	Sqm	
	<b>Total</b>			




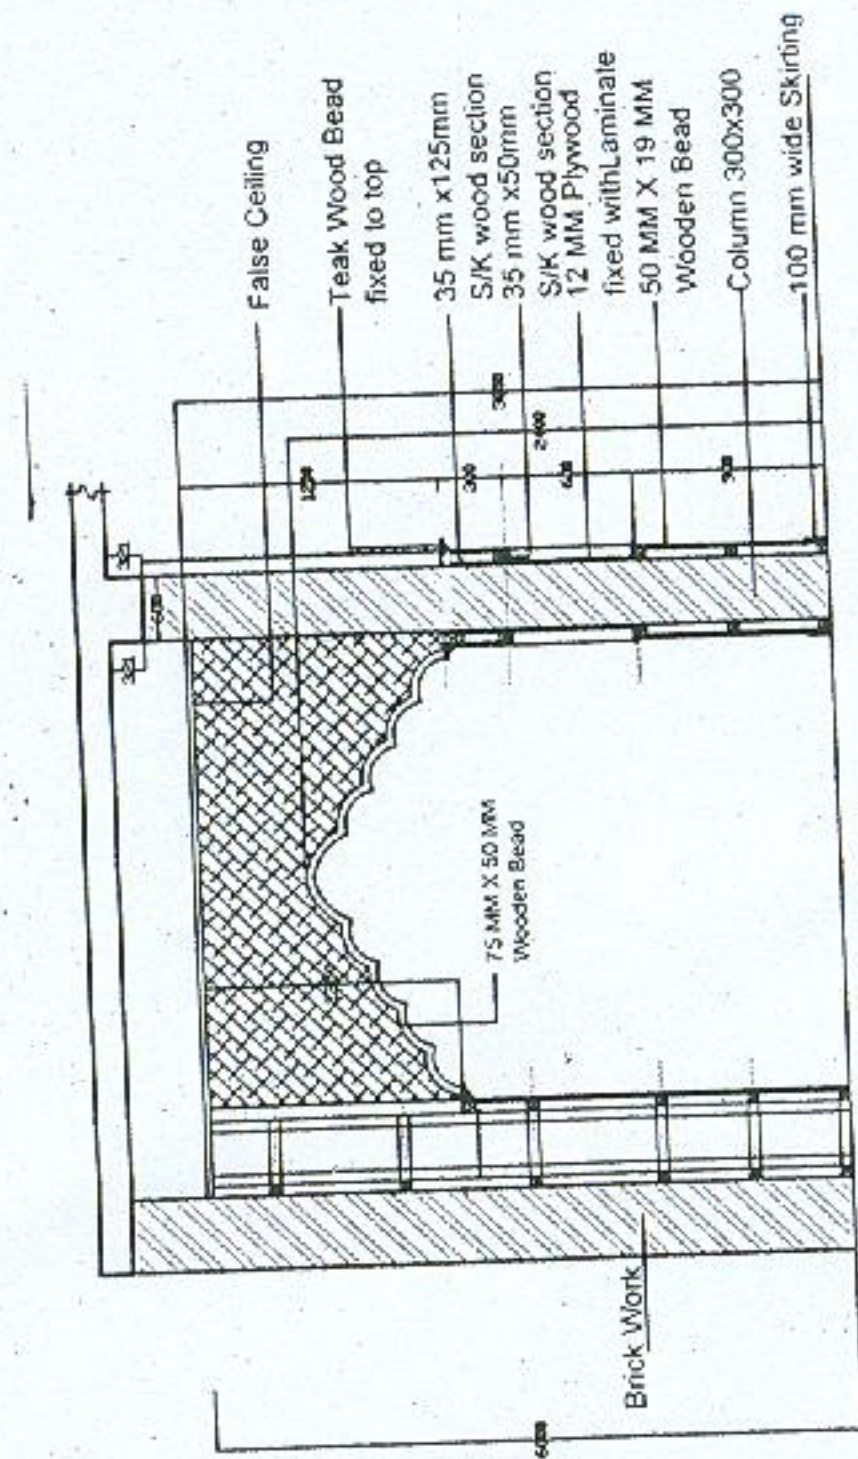


Section 2-2  
SCALE- 1:50

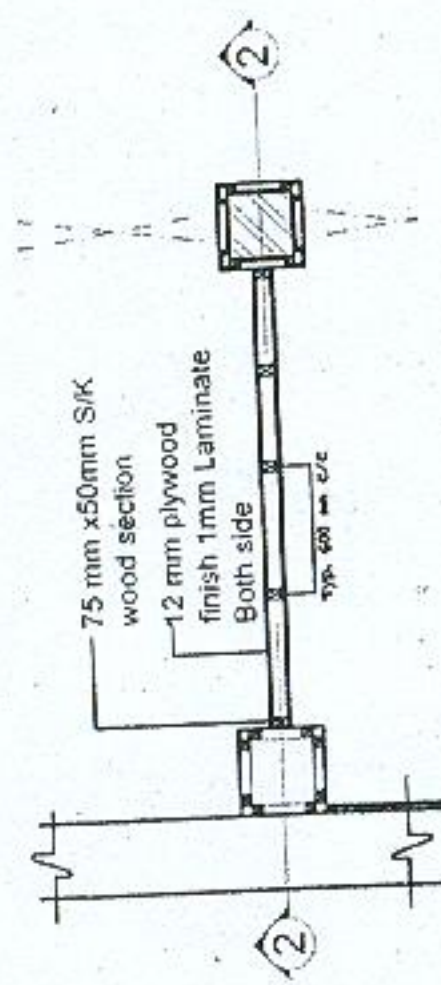


Part Plan -B-B (Column & Arch Paneling Detail )  
SCALE- 1:50

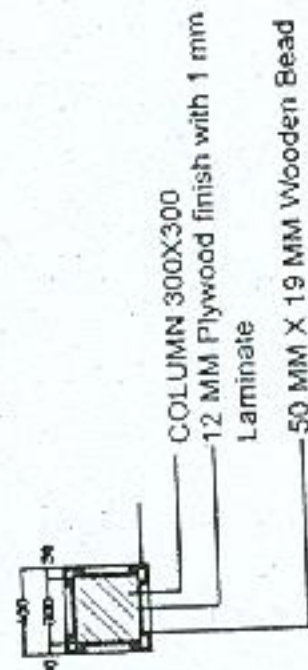


Column Paneling Detail  
SCALE- 1:50

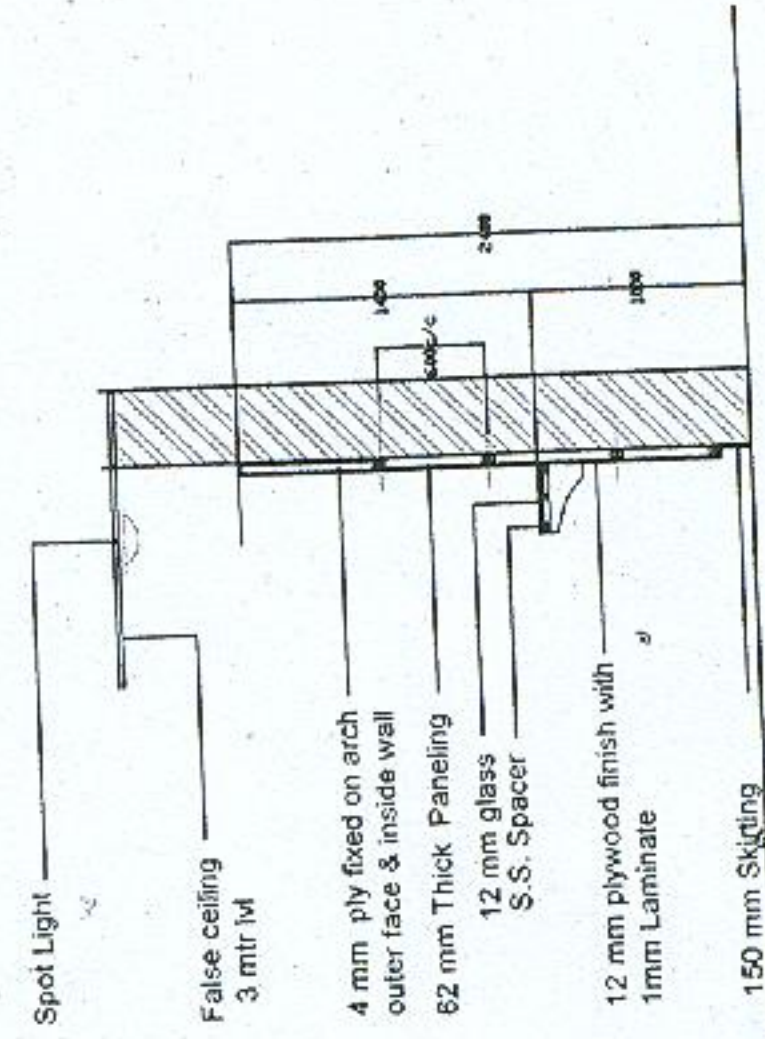


Section 1-1  
SCALE- 1:50

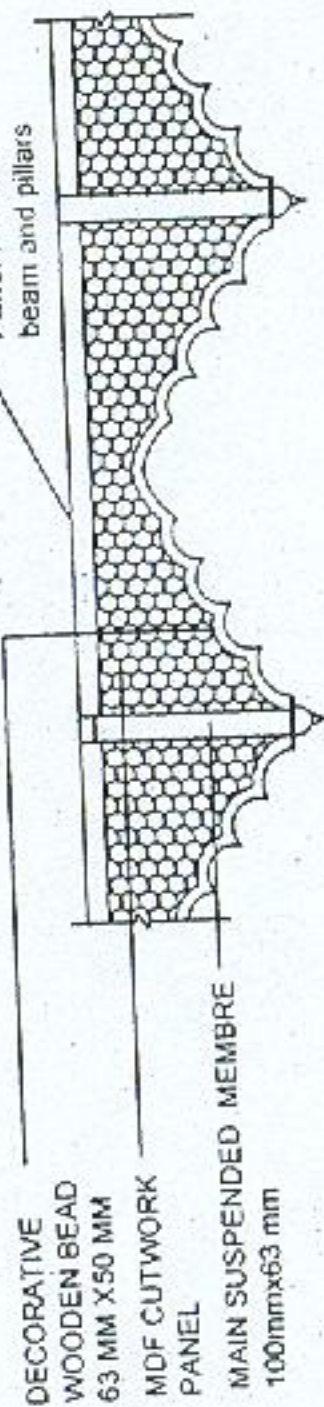


( Wooden Grill Arch Elevation Detail )  
SCALE- 1:50

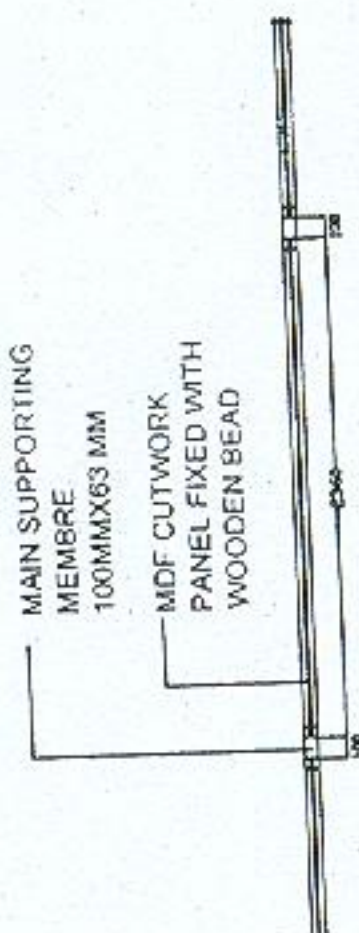


Part Plan -C-C  
( Wooden Grill Arch Paneling Detail )  
SCALE- 1:50

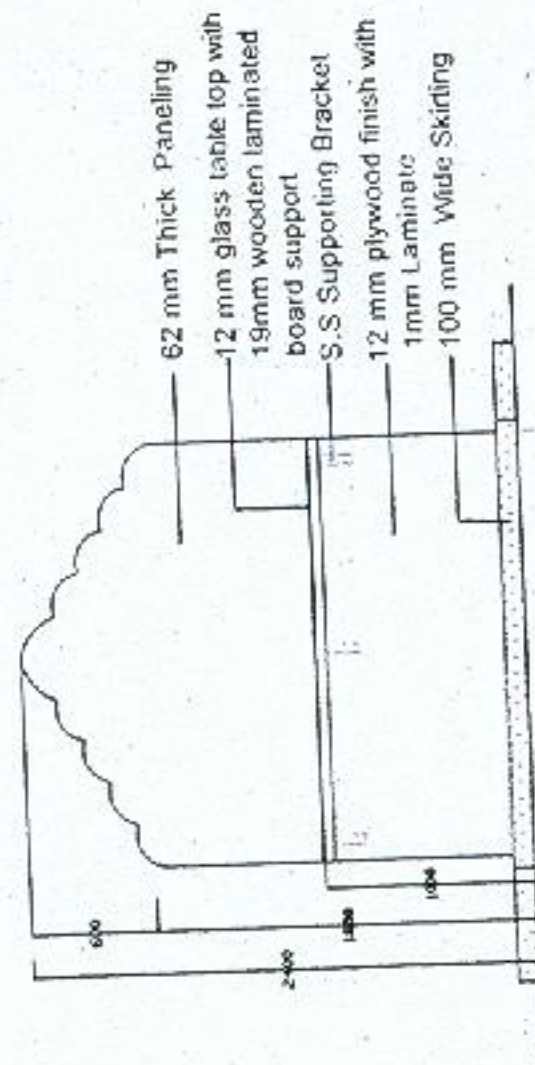

Part Elevation  
SCALE- 1:50


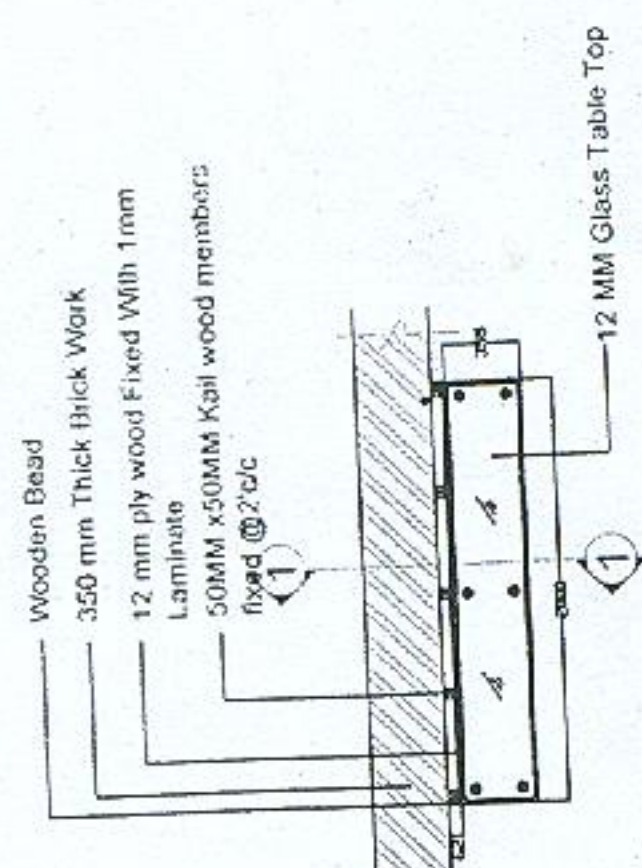


Part Plan -A-A  
(Main Paneling Detail)  
SCALE- 1:50





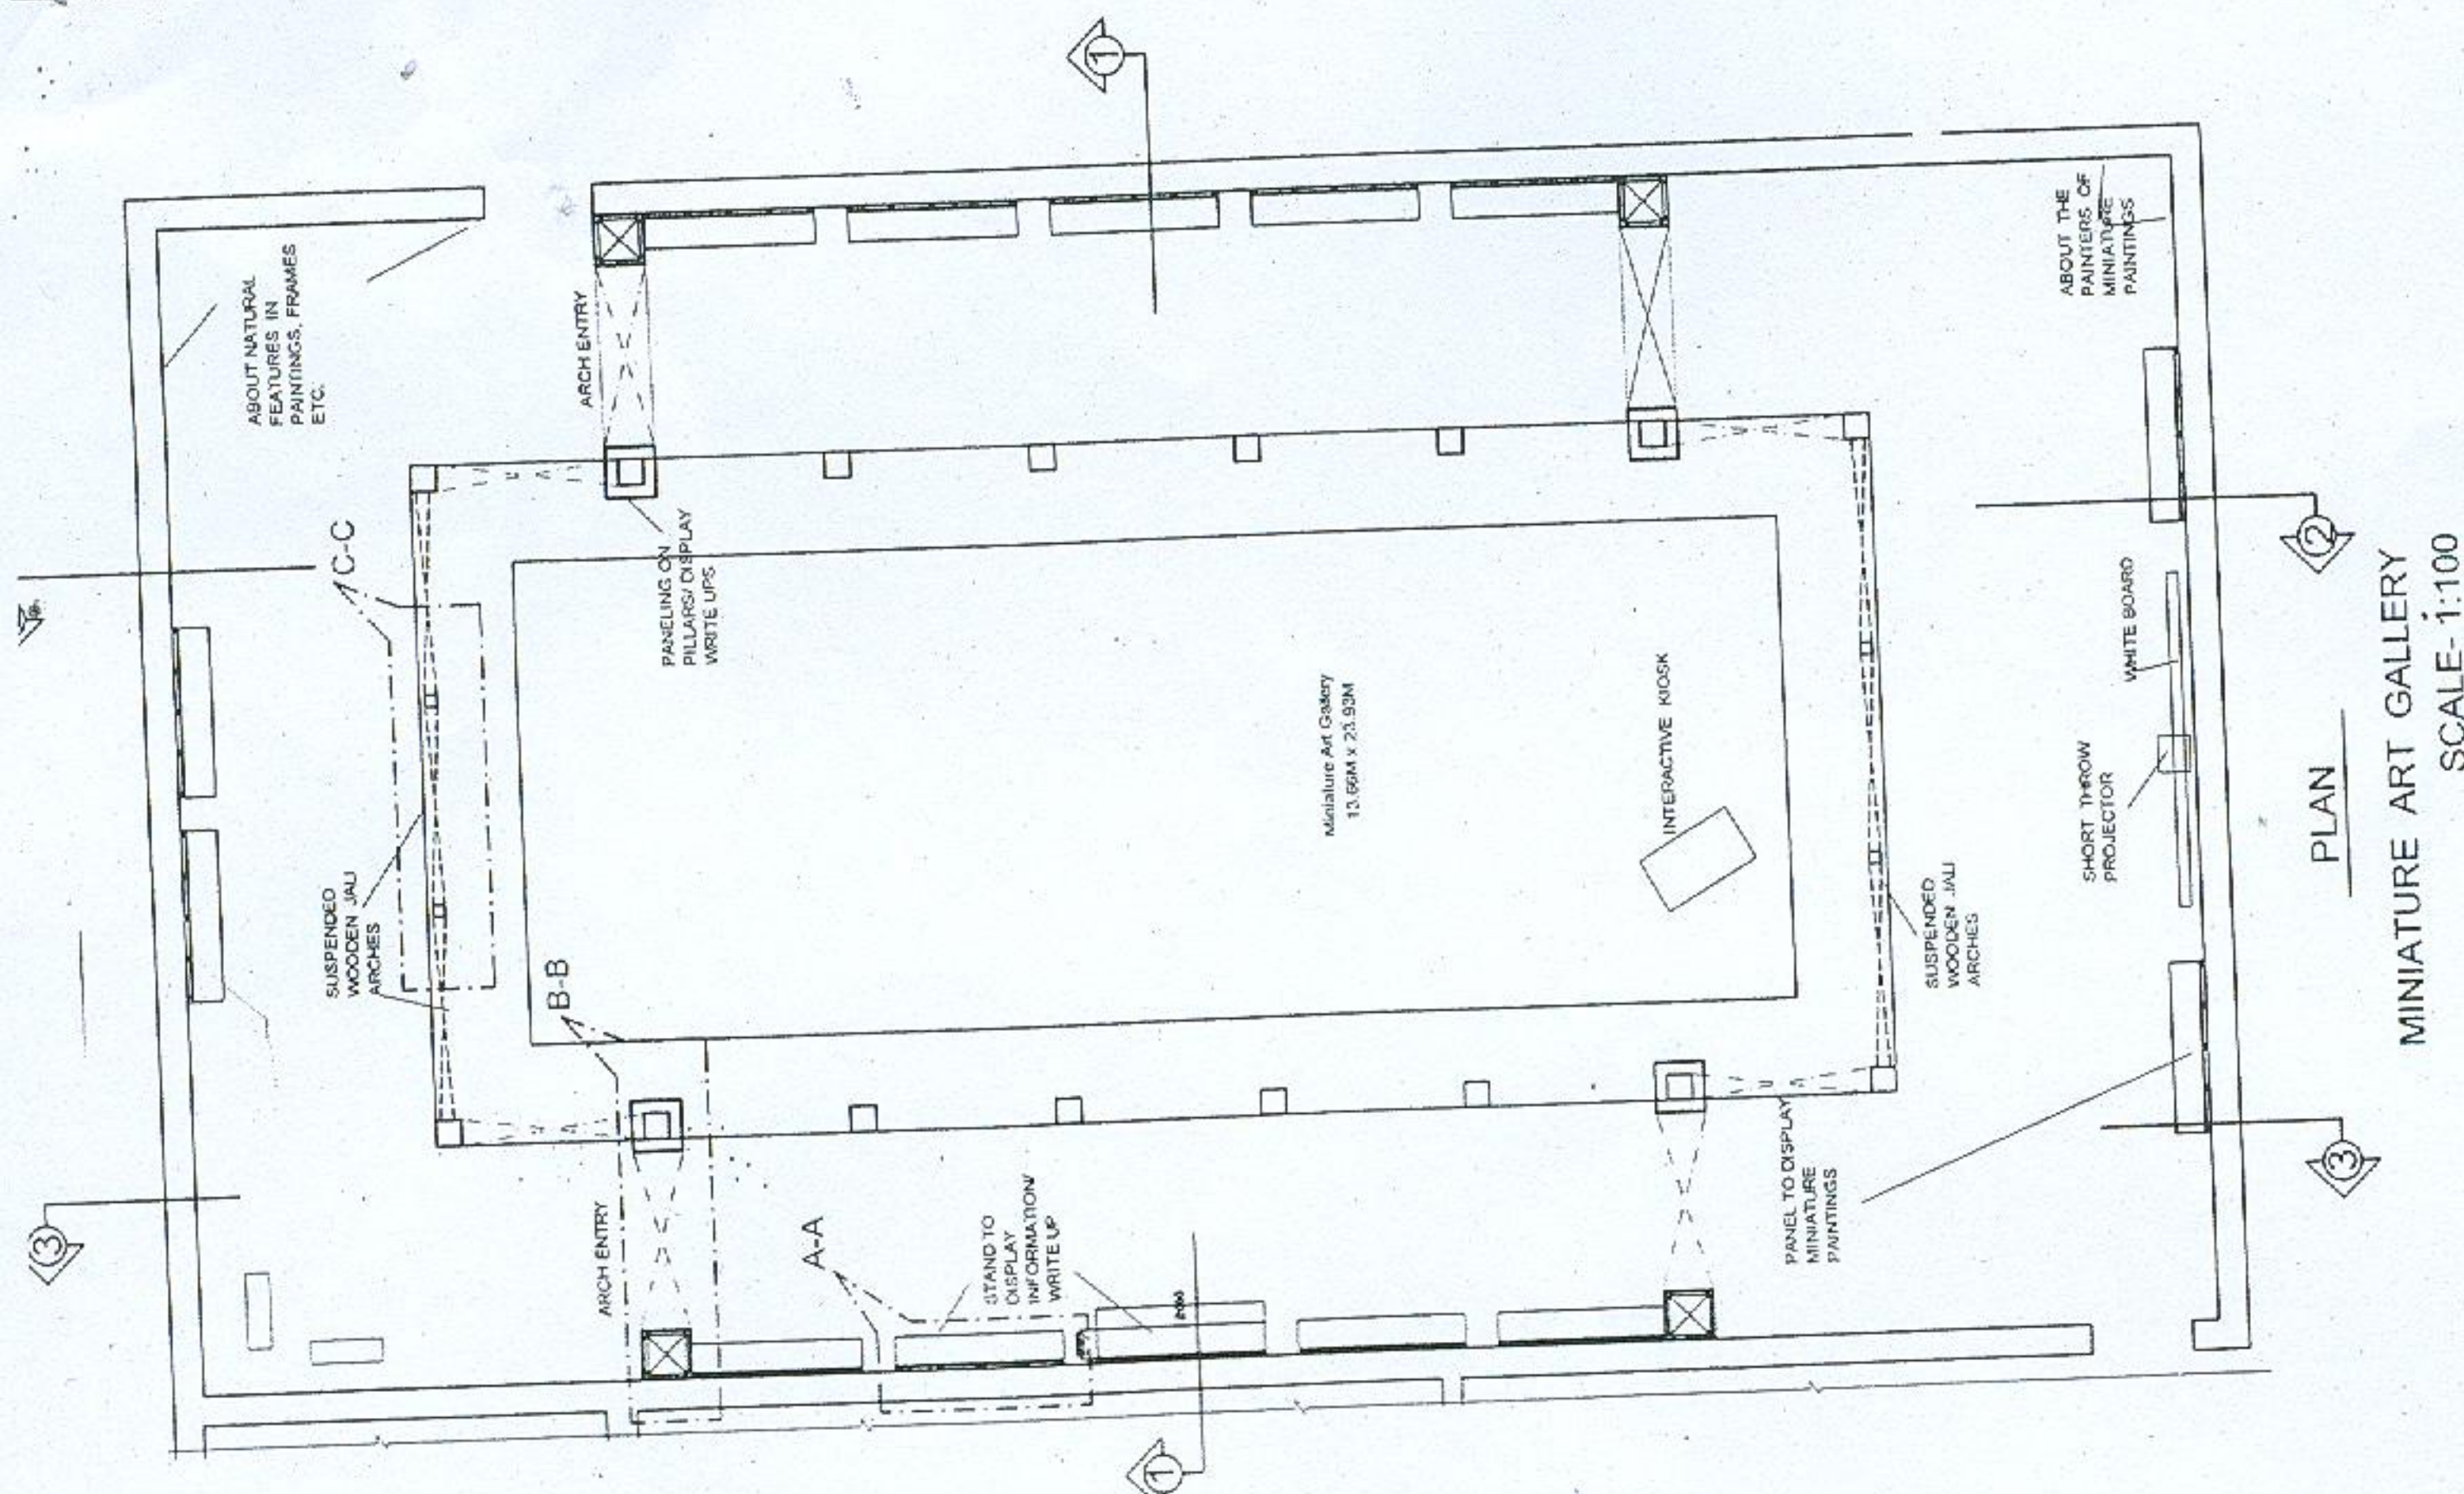


WOODWORK AT MINIATURE ART GALLERY, ALLAHABAD MUSEUM



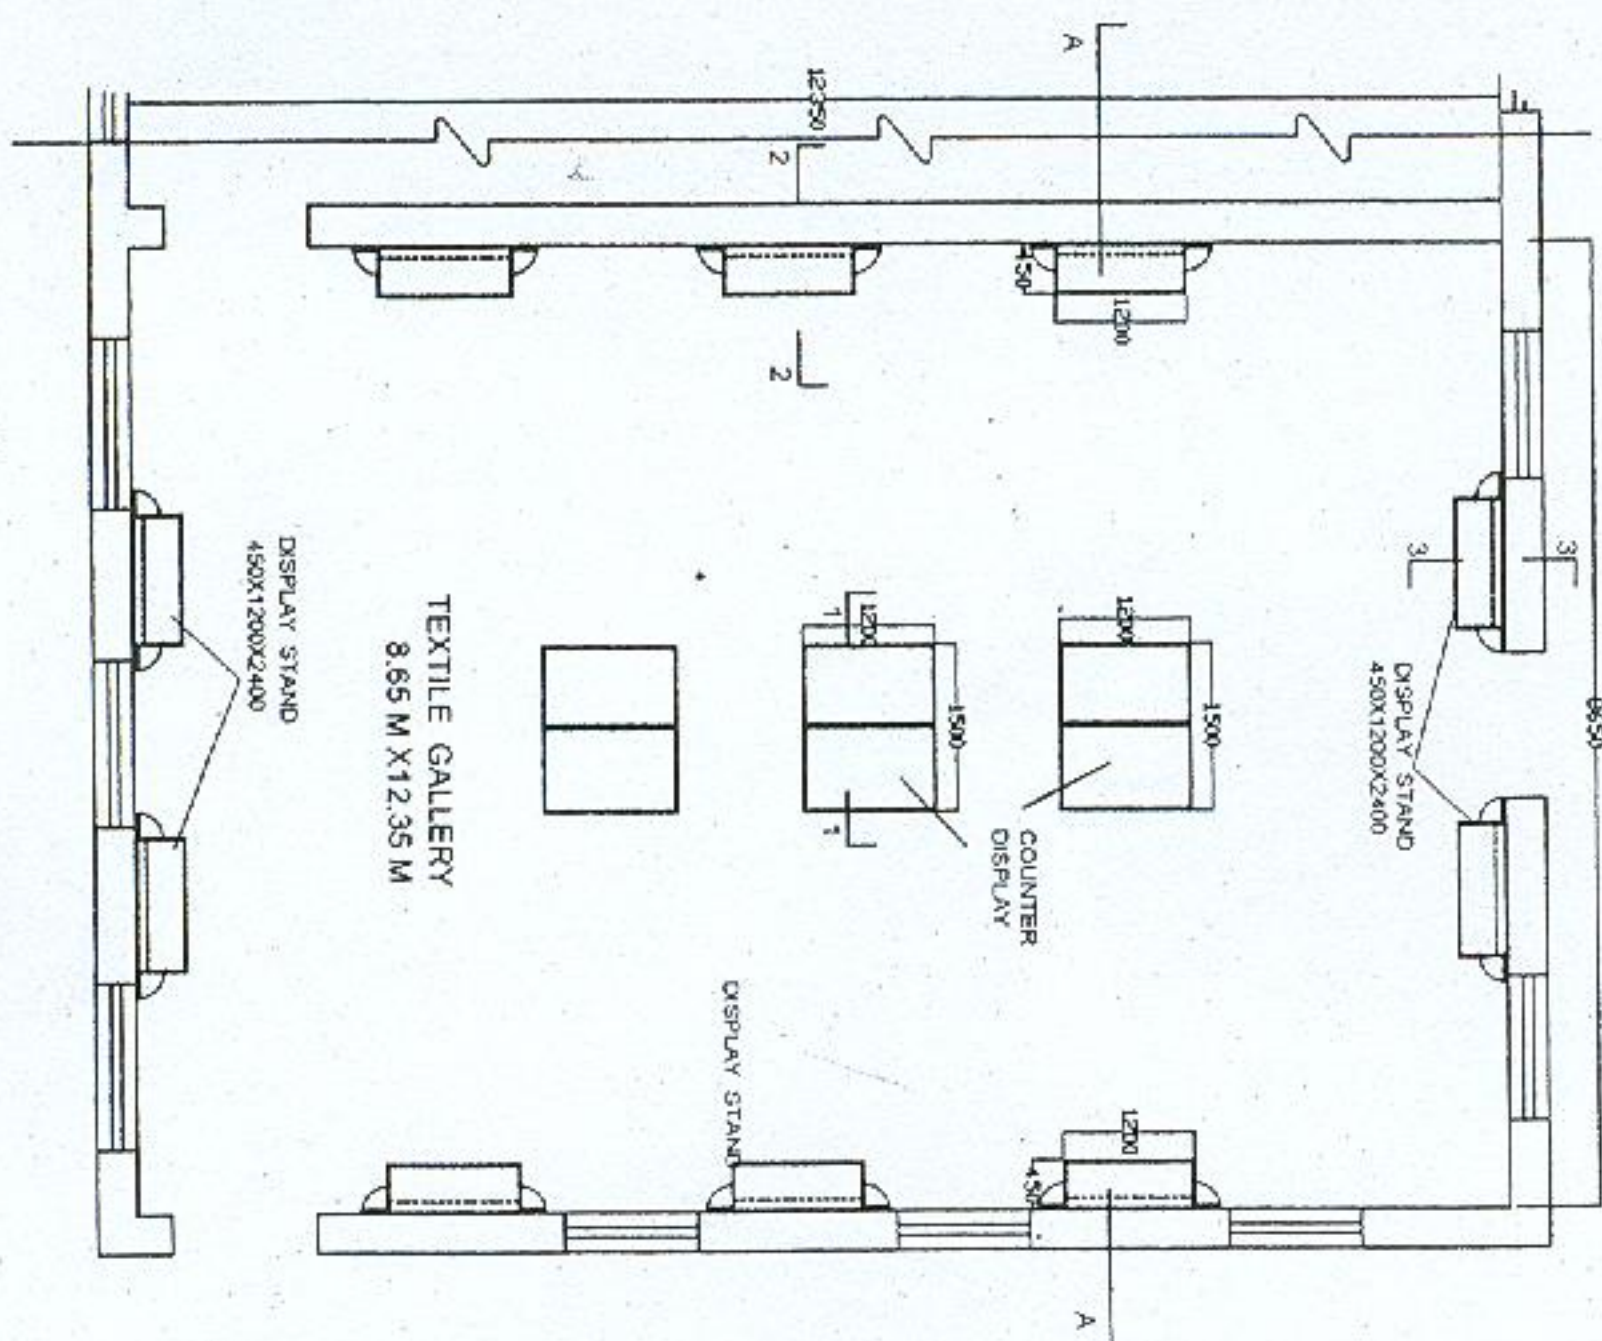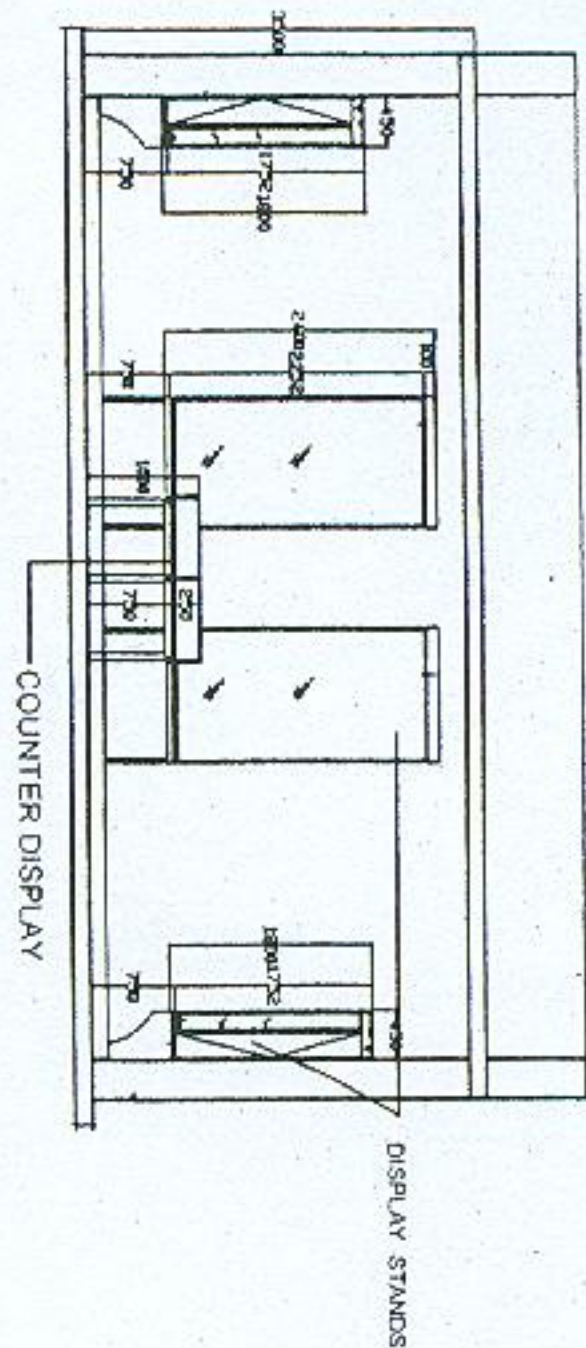

TEXTILE GALLERY  
SCALE- 1:100

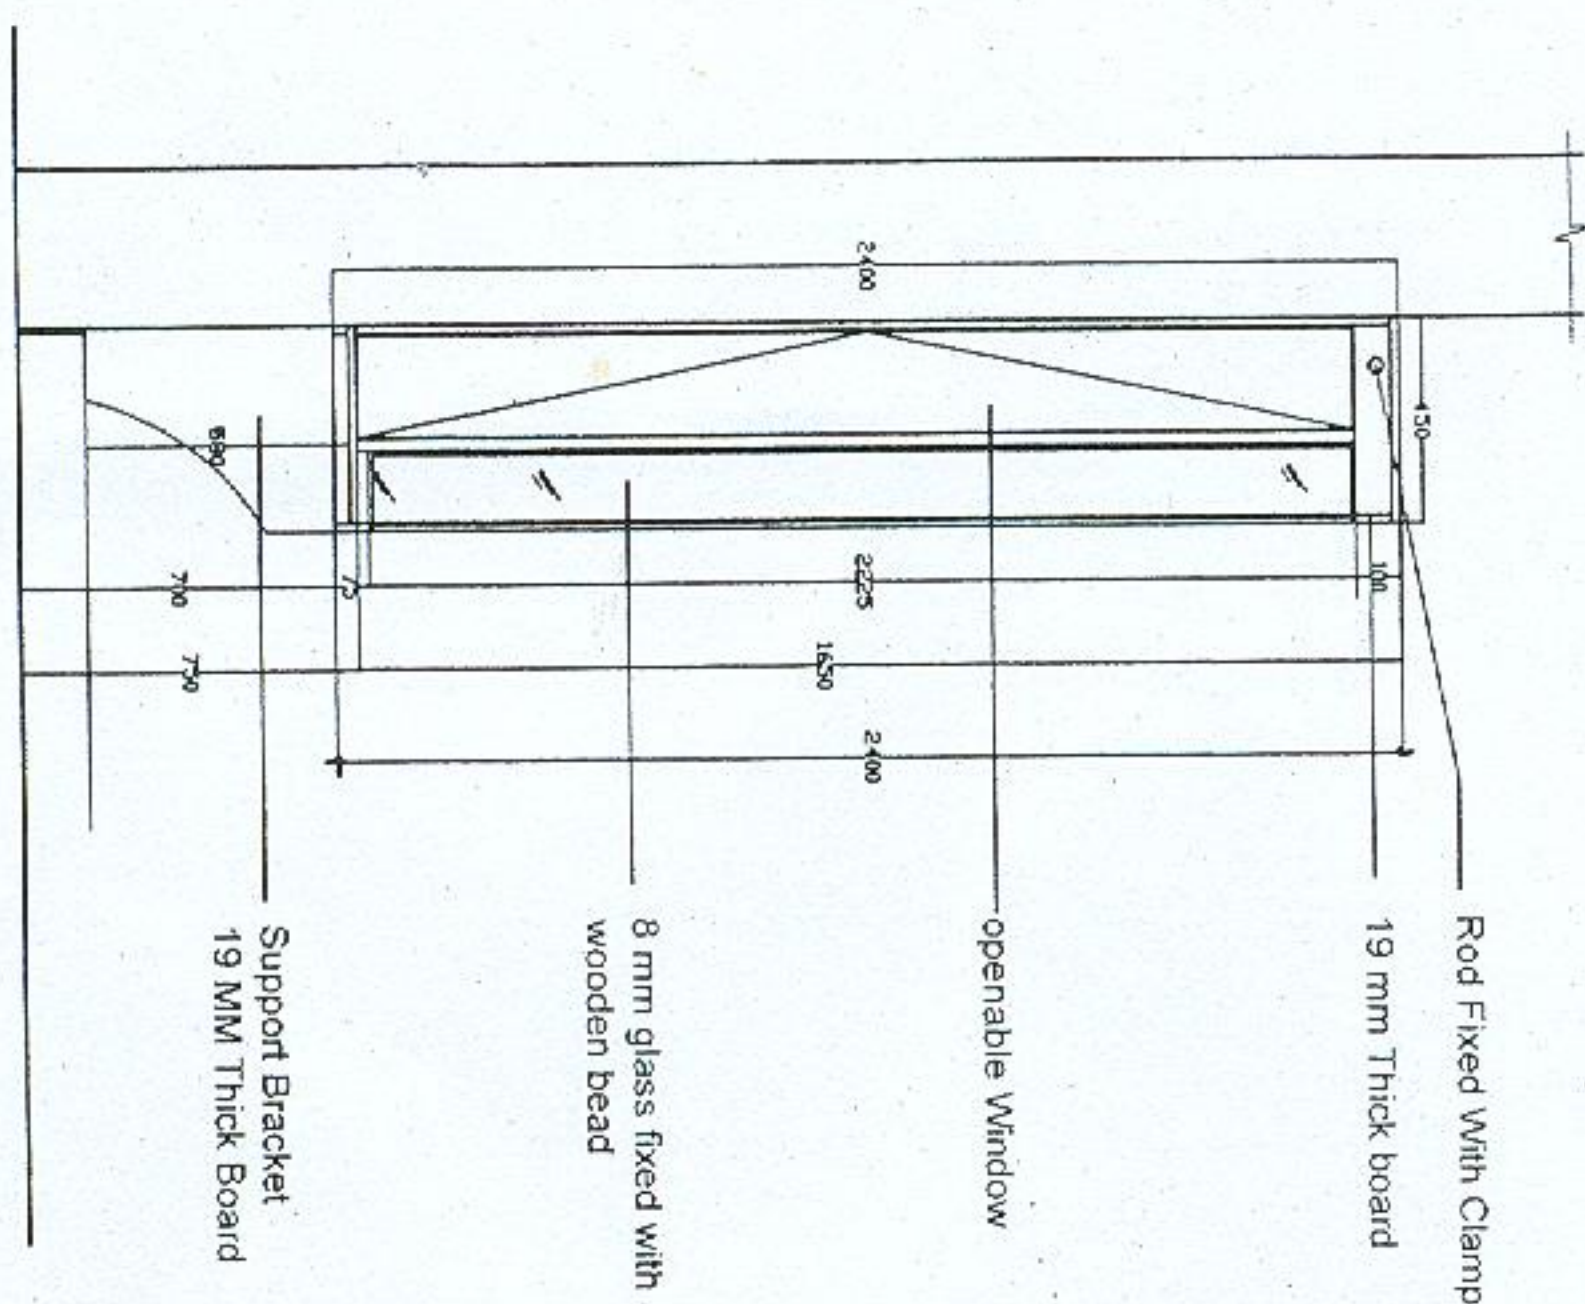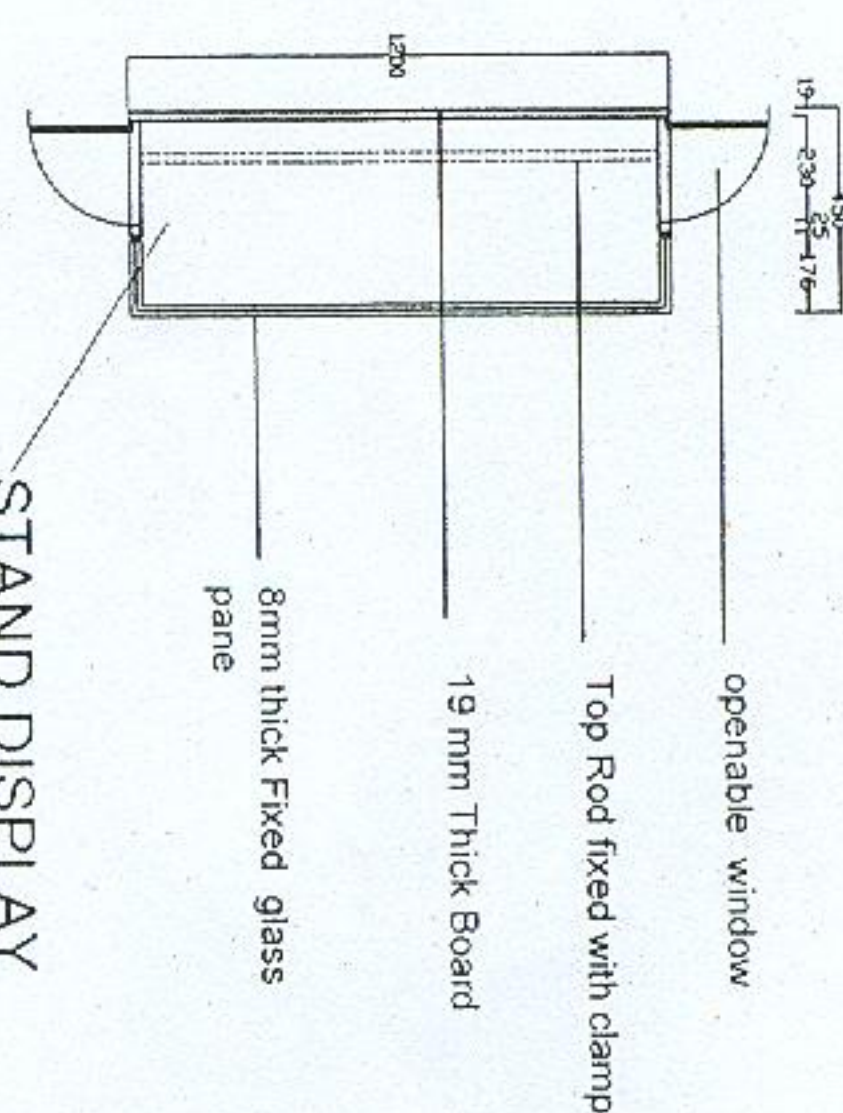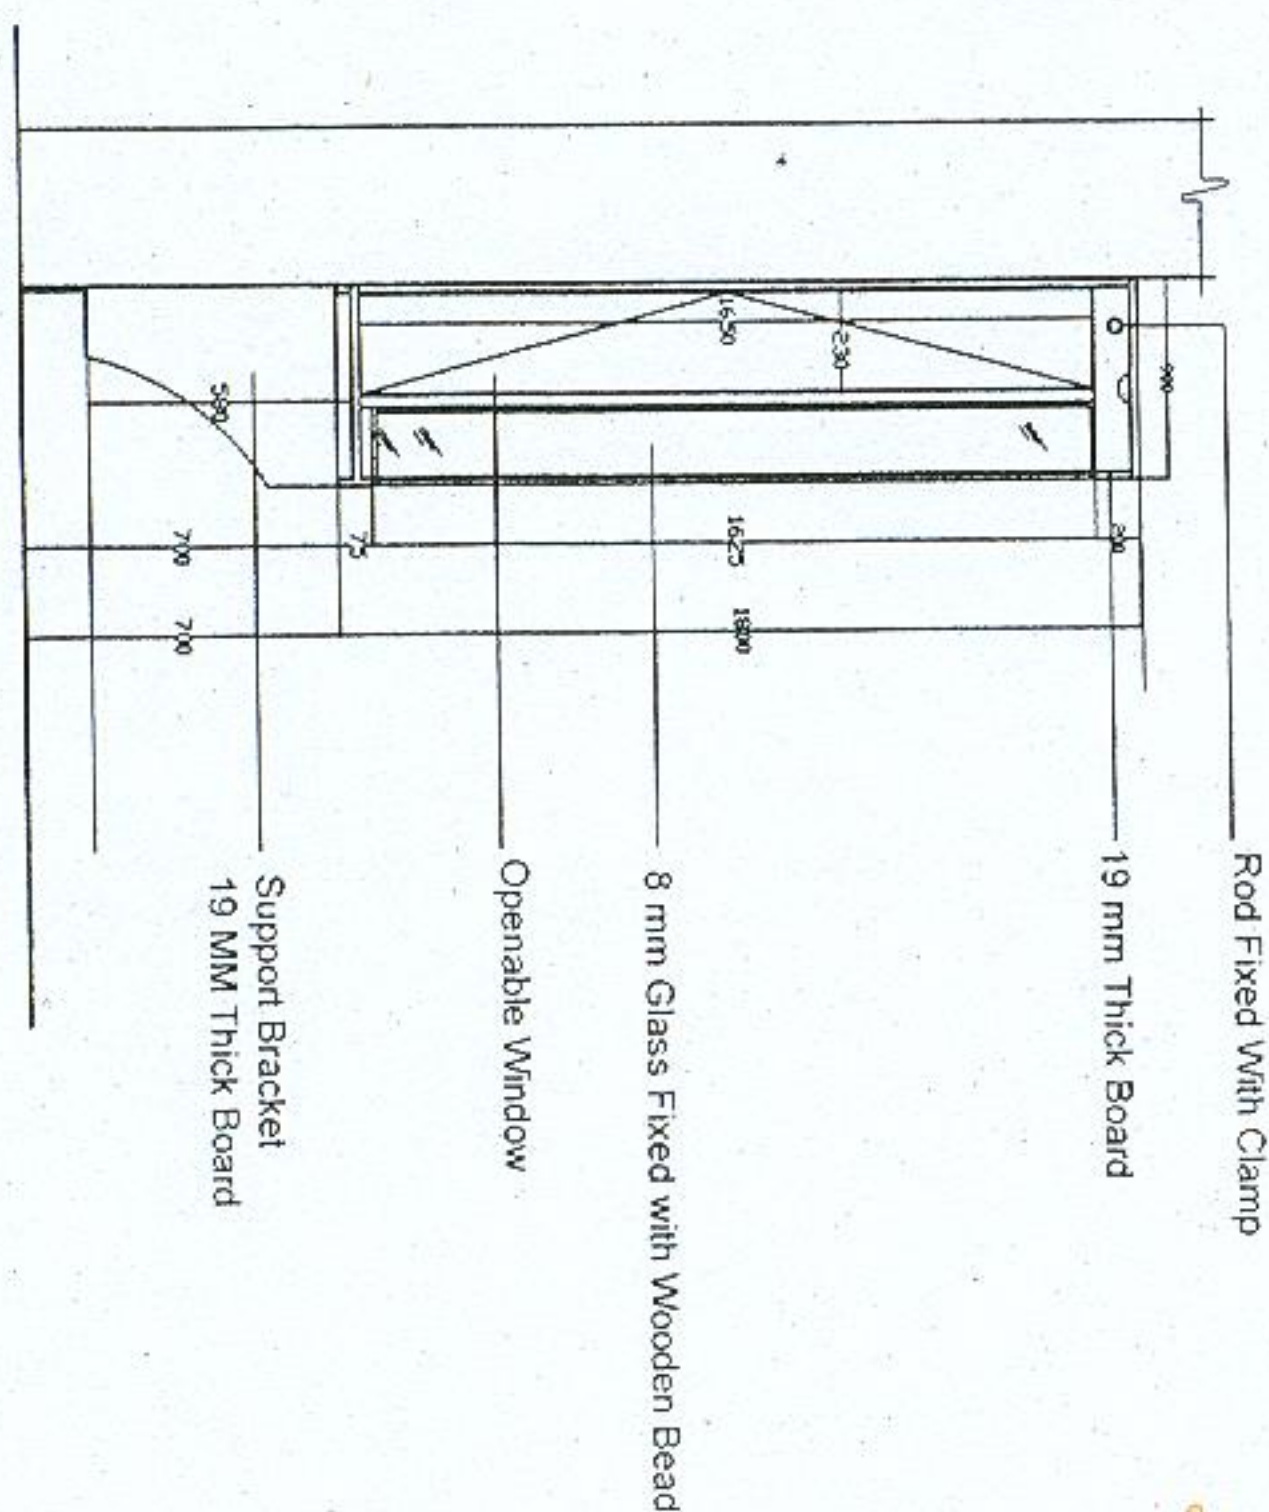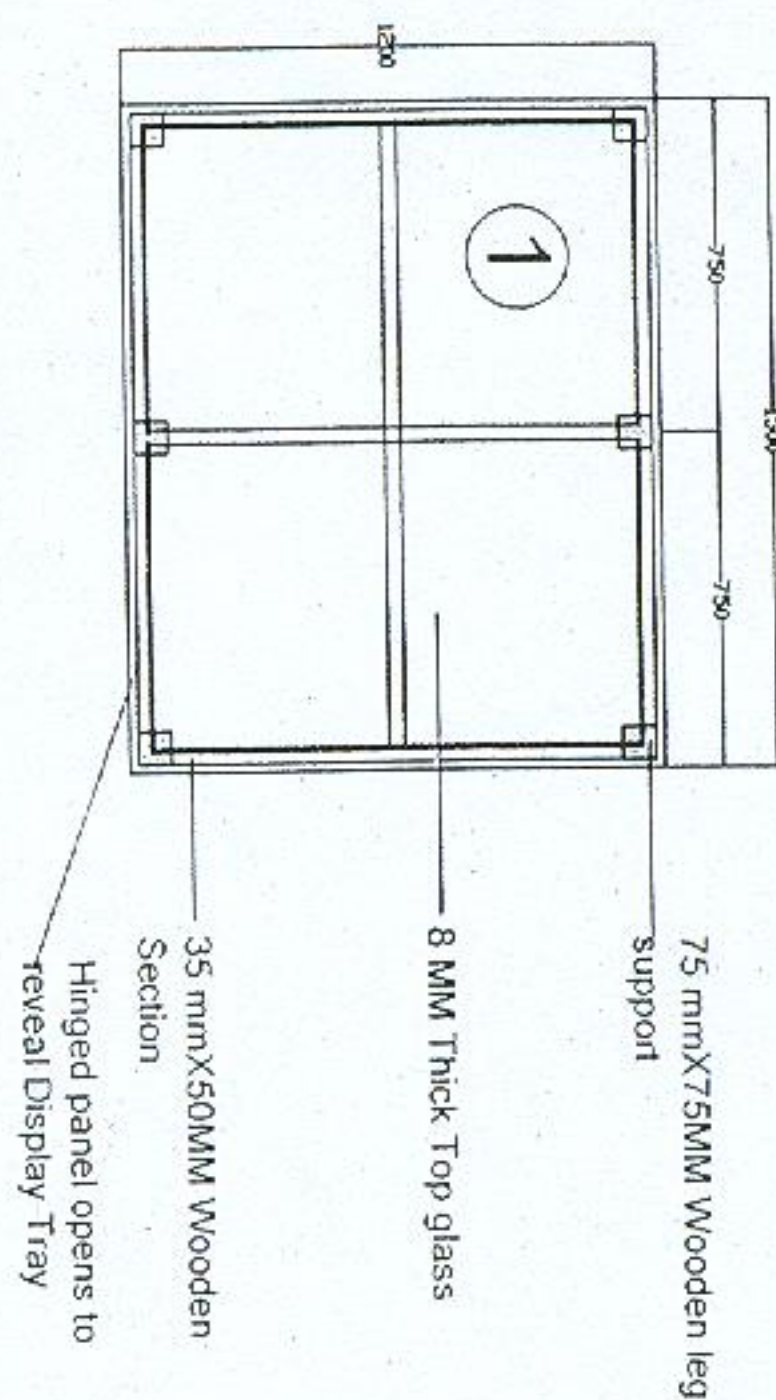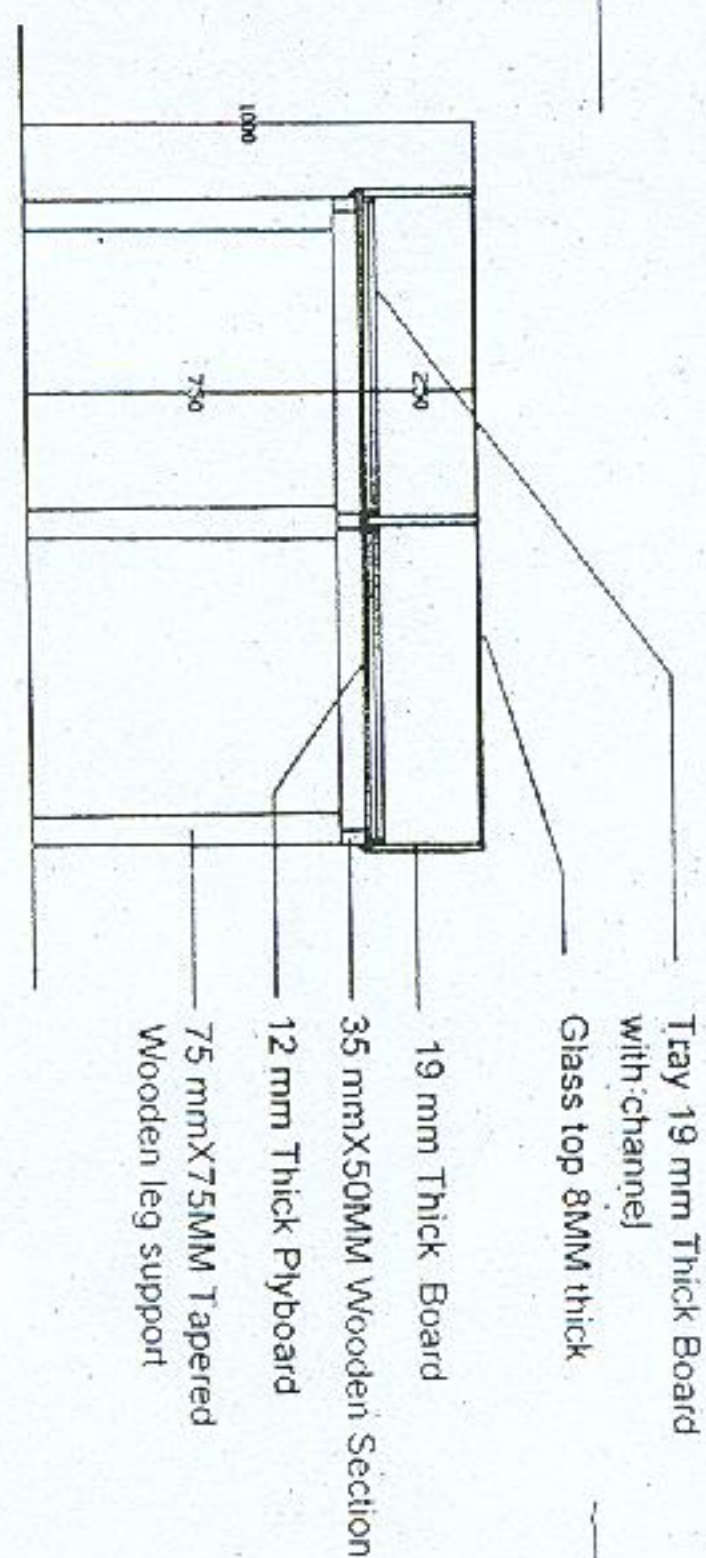

DISPLAY CABINETS AT TEXTILE GALLERY, ALAHABAD MI